


1/16/2019

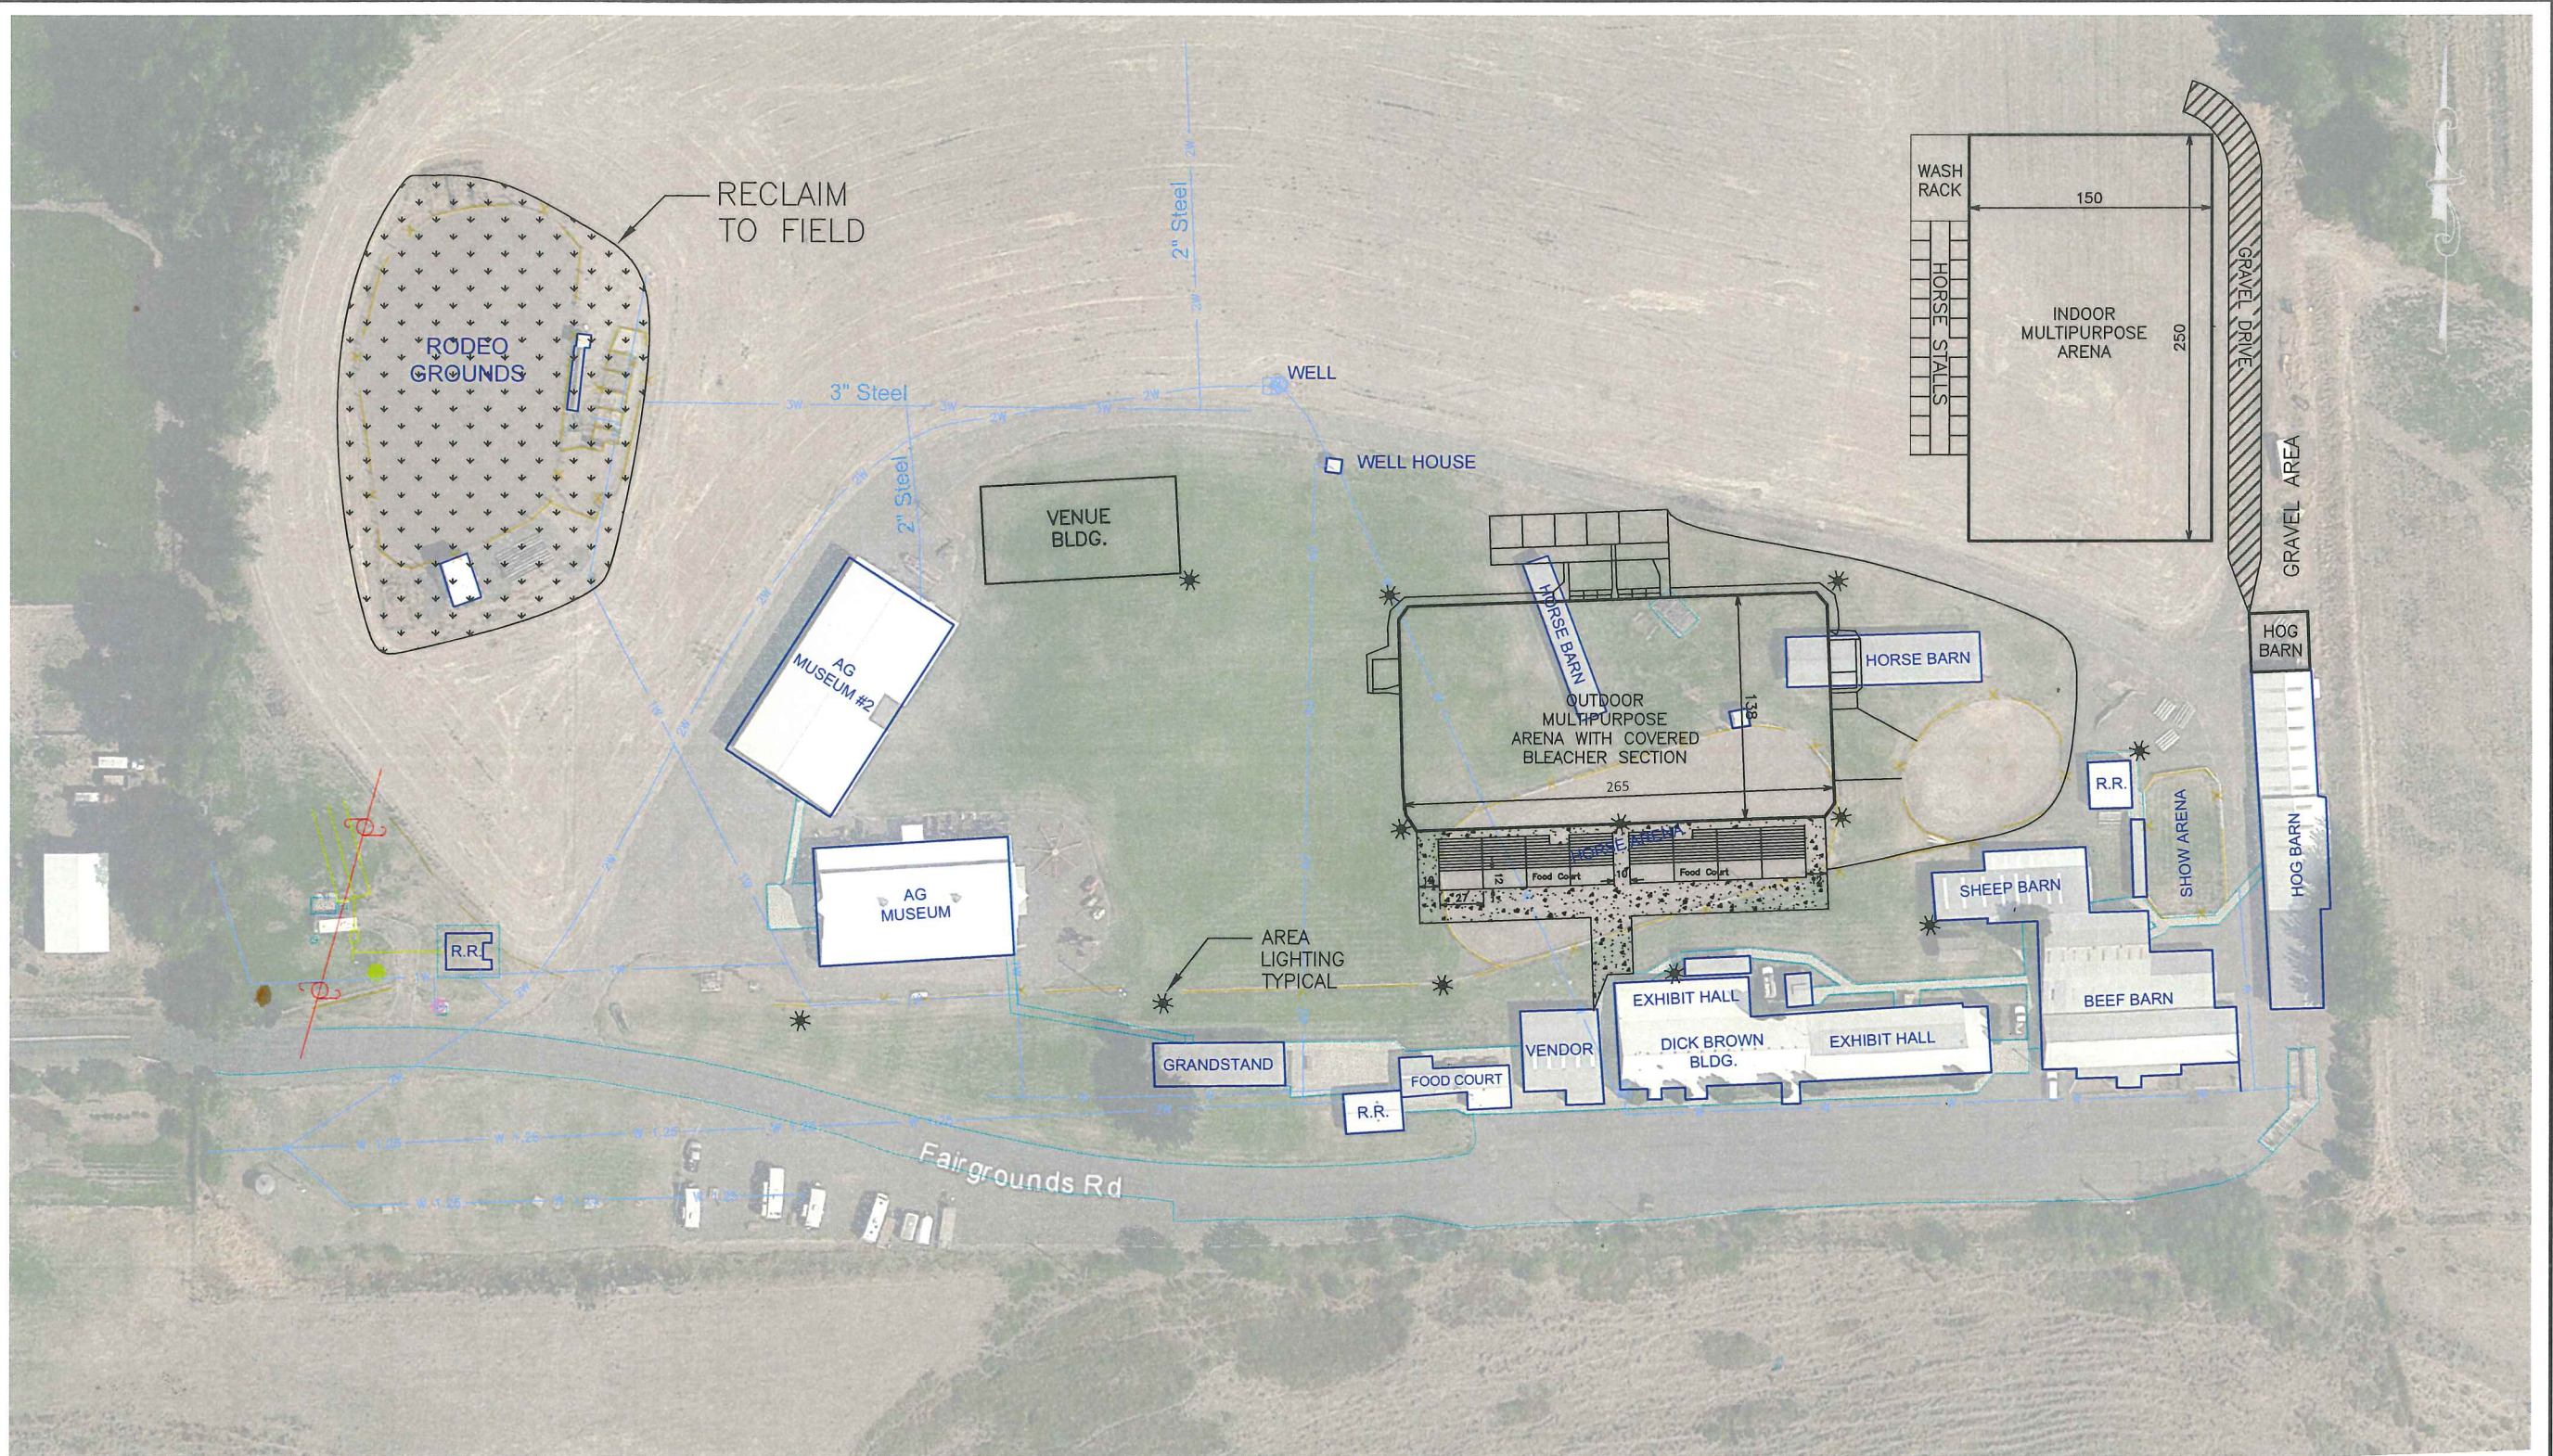


REVISIONS			
NO.	DATE	BY	DESCRIPTION

DESIGNED BY  
RGW

DRAWN BY  
RGW

CHECKED BY  
WGM

APPROVED BY  
WGM

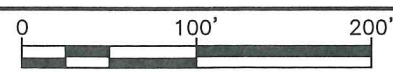

**LEGEND**

— EXISTING USE

— PROPOSED USE

— WATERLINE



**GARFIELD COUNTY**  
PUBLIC WORKS DEPARTMENT

P.O. BOX 160, POMEROY, WA 99347  
PHONE: (509)843-1301  
FAX: (509)843-1411

GARFIELD COUNTY, WASHINGTON  
GARFIELD COUNTY  
FAIRGROUNDS  
JANUARY 2019  
**FACILITY PLAN**

JOB NO.  
FAIRGROUNDS

DRAWING NAME  
MASTERPLAN.DWG

Sheet 1 of 1